



22-126-CD Appendix B – Floor Plans

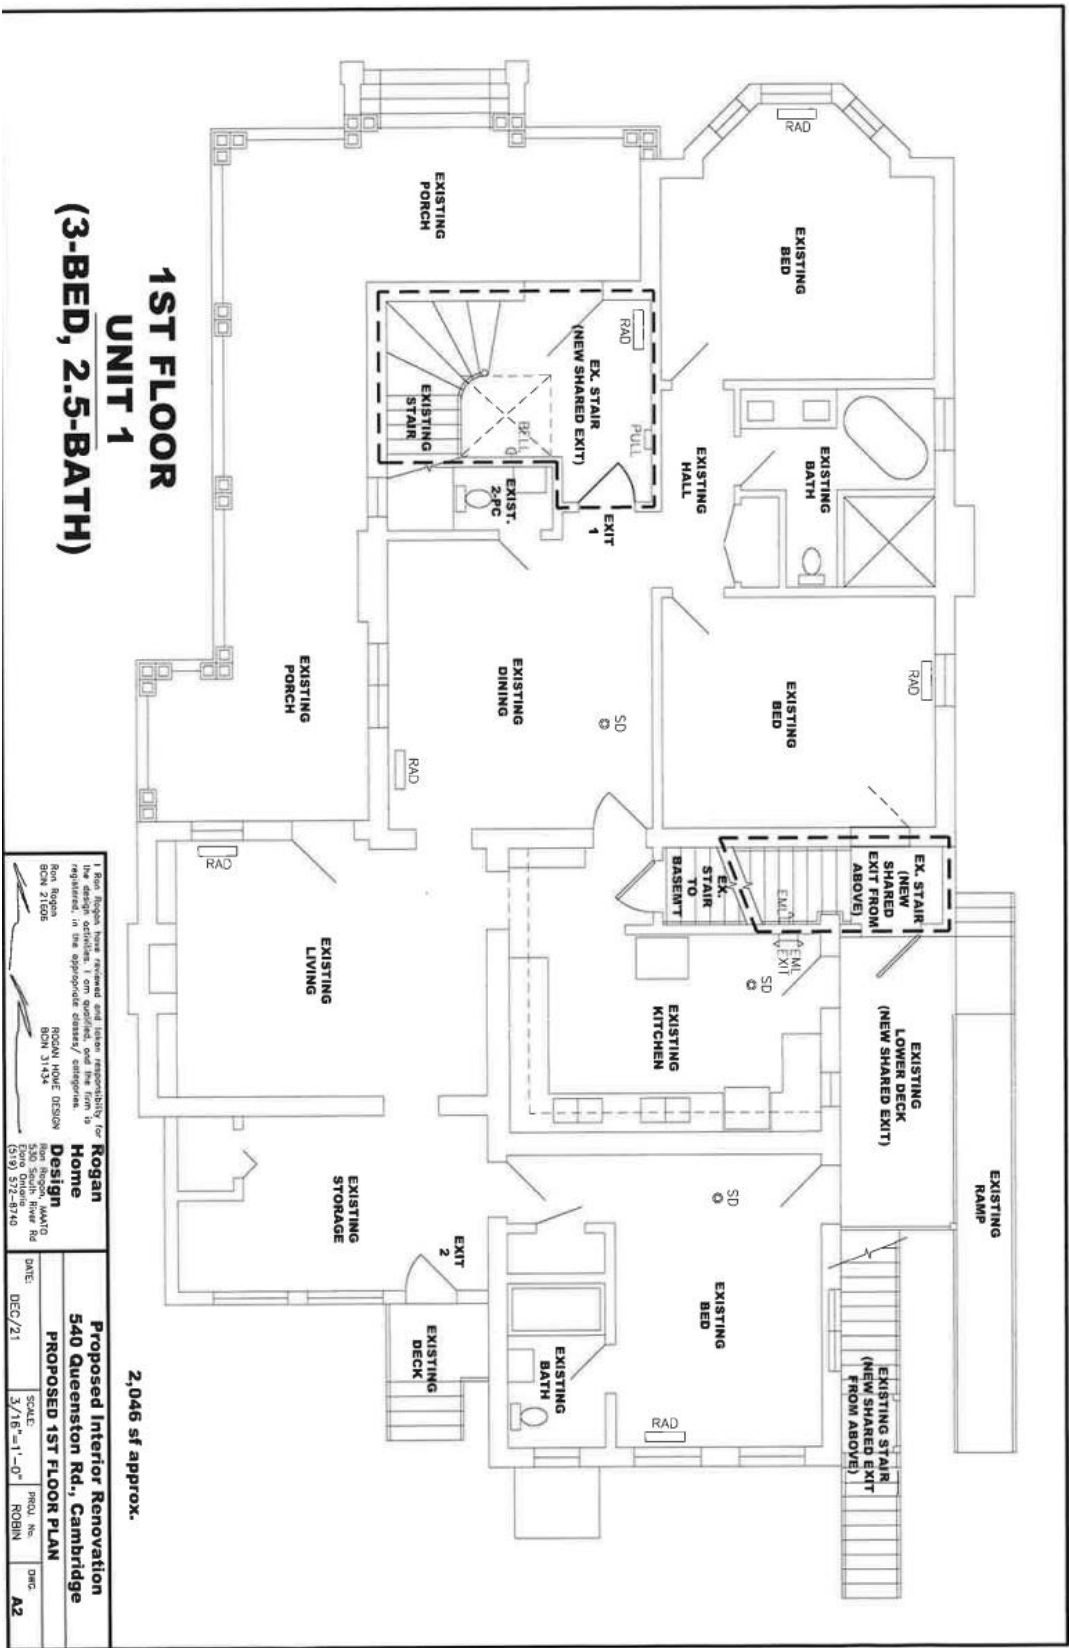

2ND FLOOR - UNIT 2 (1-BED, 1-BATH)

2ND FLOOR UNIT 3 (3-BED, 2.5-BATH)

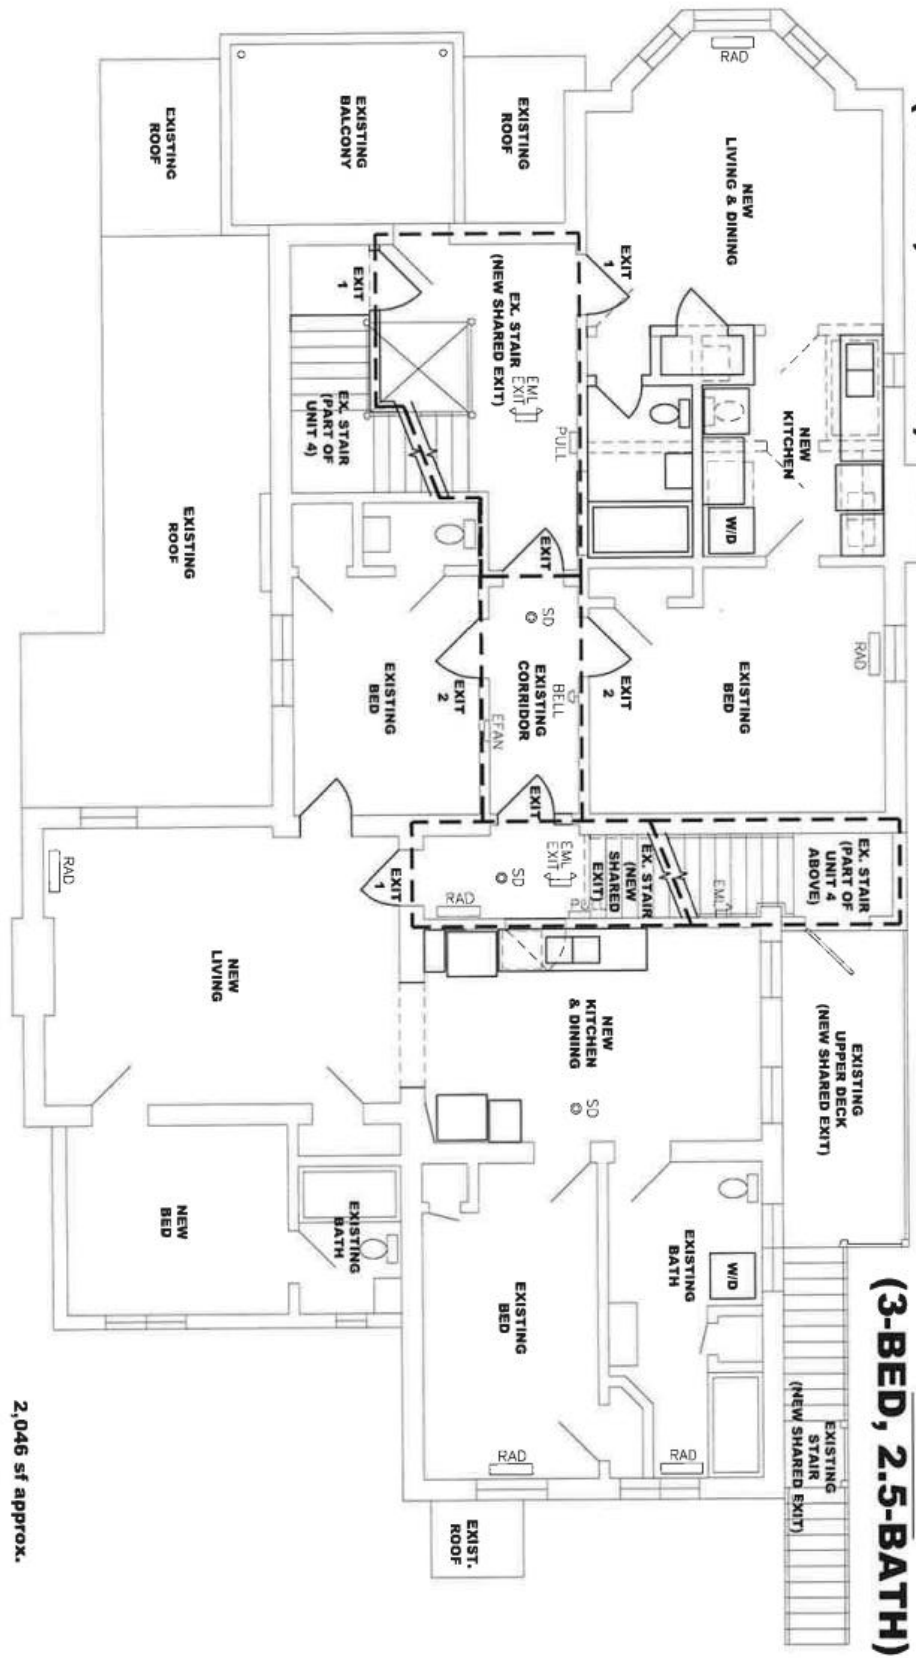

2,046 sf approx.

Rogan Home Design Rogan Home Design 1000 Highway 100 Suite 100 Burnaby, BC V5A 1K4 (604) 291-8740		Proposed Interior Renovation 540 Queenston Rd., Cambridge PROPOSED 2ND FLOOR PLAN	
DATE:	DEC/21	SCALE:	3/16"=1'-0"
PROJECT NO.	ROGHN	DWG.	A3



1,400 sf approx.

Proposed Interior Renovation 540 Queenston Rd., Cambridge			
PROPOSED 3RD FLOOR PLAN			
DATE:	SCALE:	PROJ. No.	DWG.
DEC/21	3/16" = 1'-0"	ROBIN	A4