



23-158-CD Appendix B – Floor Plans

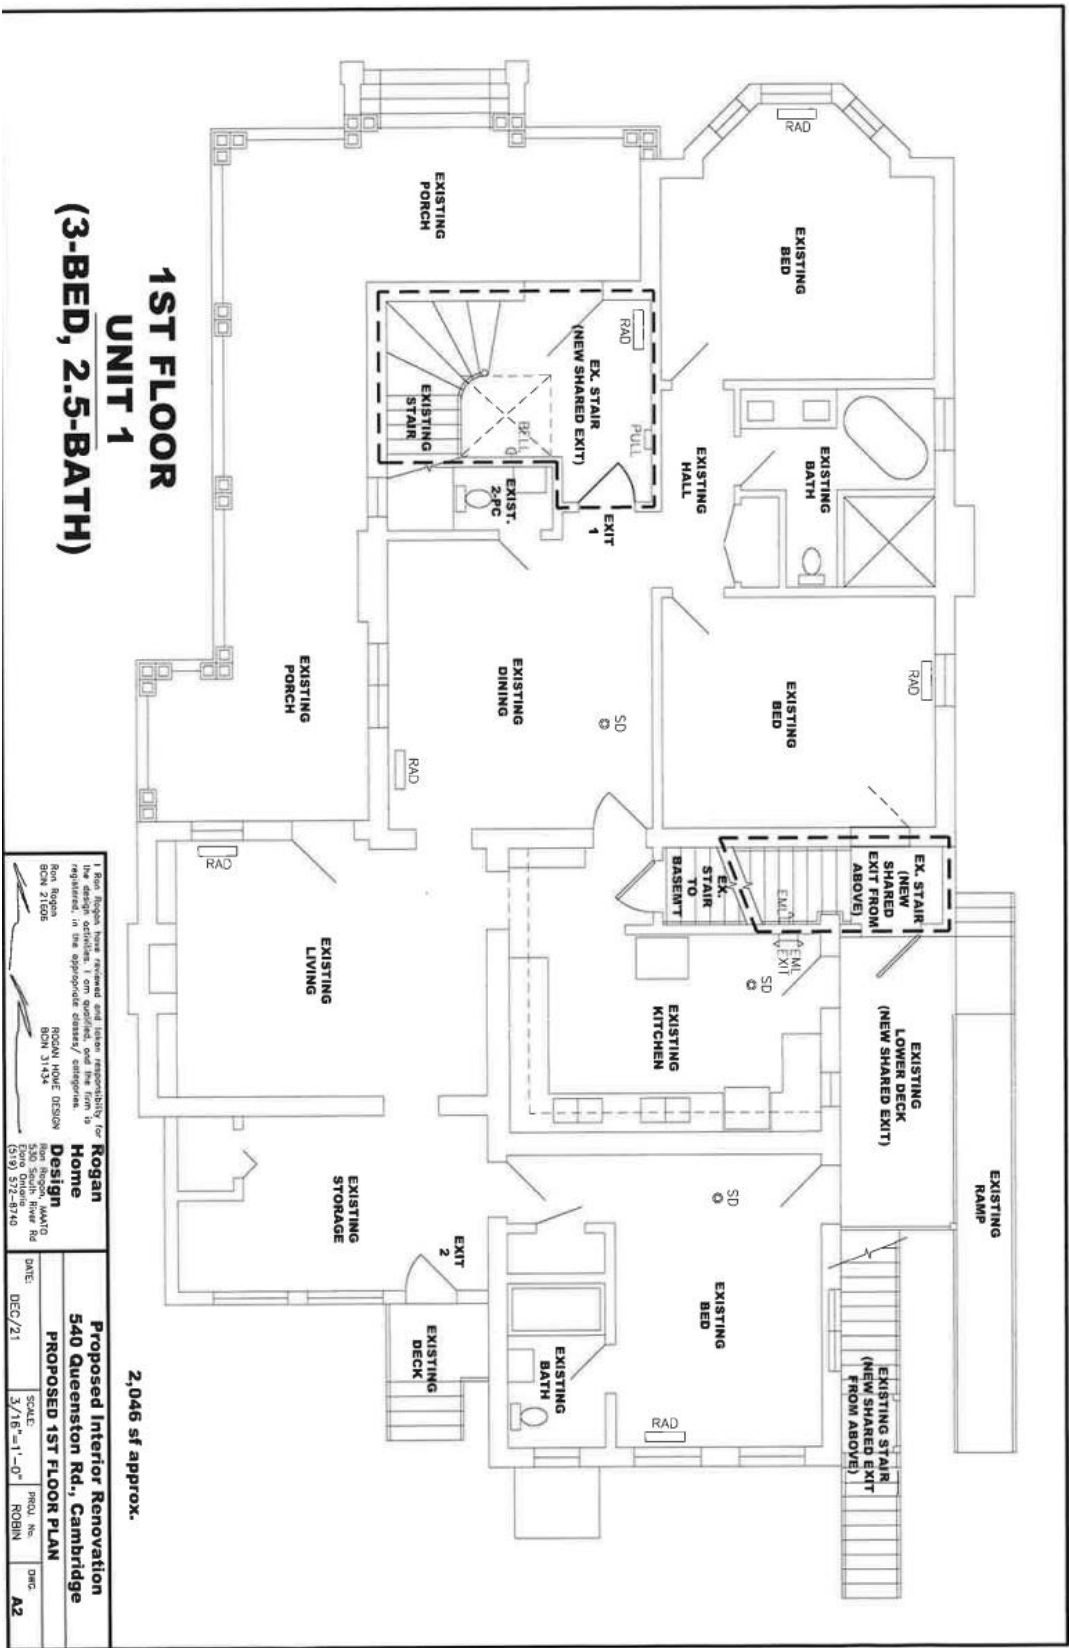


2ND FLOOR - UNIT 2 (1-BED, 1-BATH)

2ND FLOOR UNIT 3 (3-BED, 2.5-BATH)

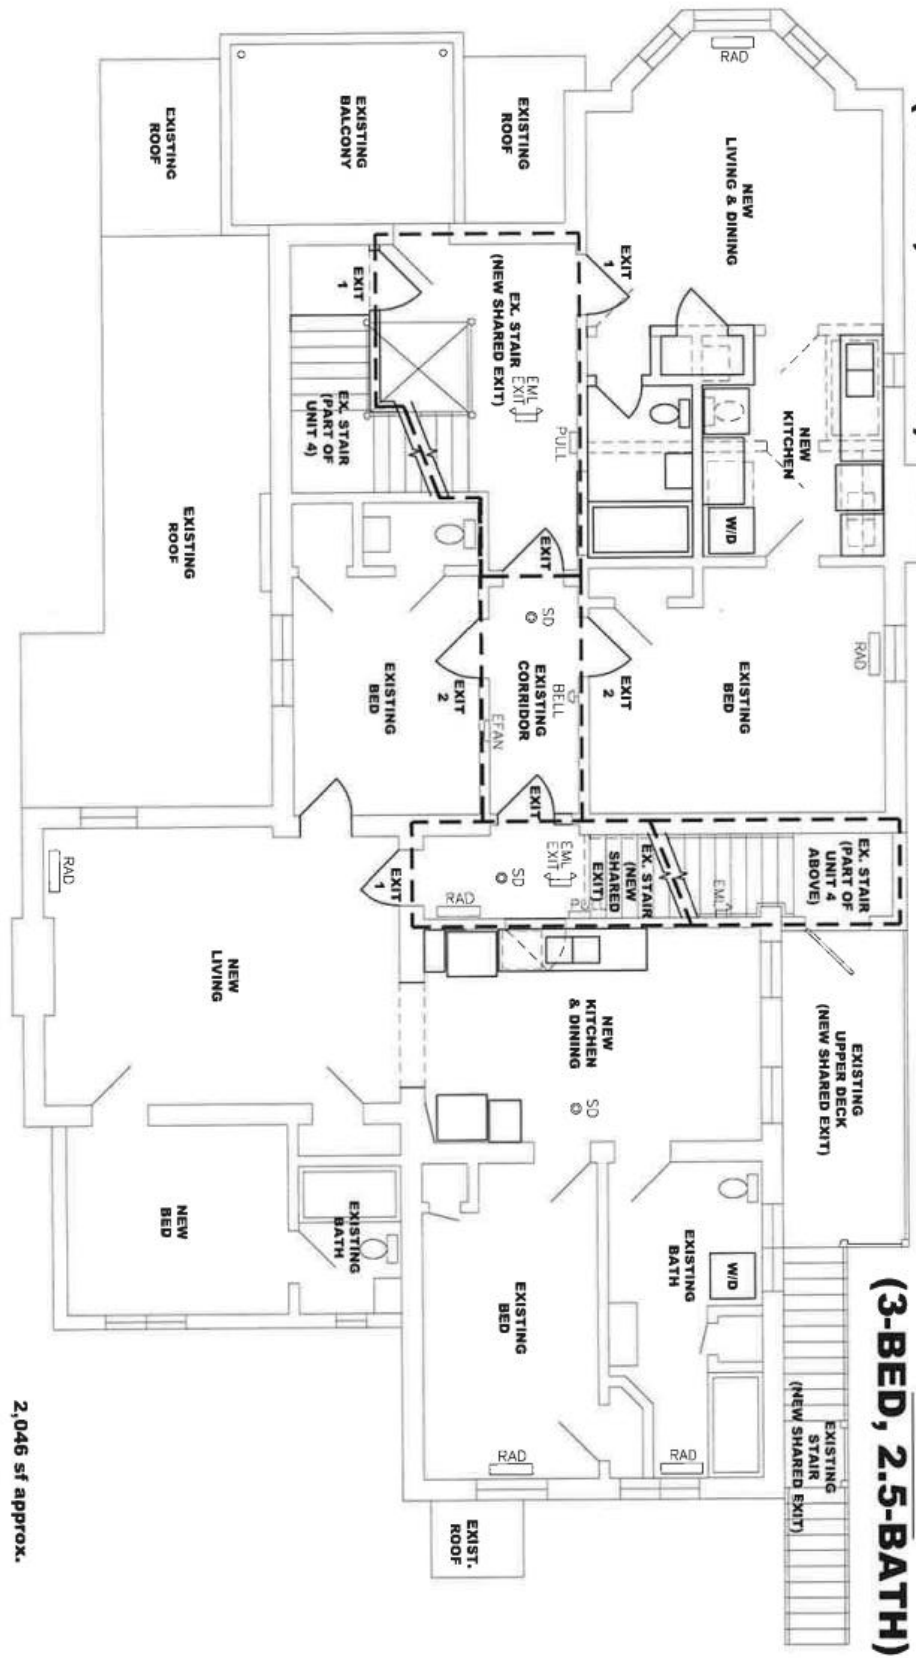

2,046 sf approx.

Rogan Home Design Rogan Home Design 1000 Highway 100 Suite 100 Burnaby, BC V5A 1K4 (604) 291-8740		Proposed Interior Renovation 540 Queenston Rd., Cambridge PROPOSED 2ND FLOOR PLAN	
DATE:	DEC/21	SCALE:	3/16"=1'-0"
PROJ. NO.	ROBNV	DWG.	A3

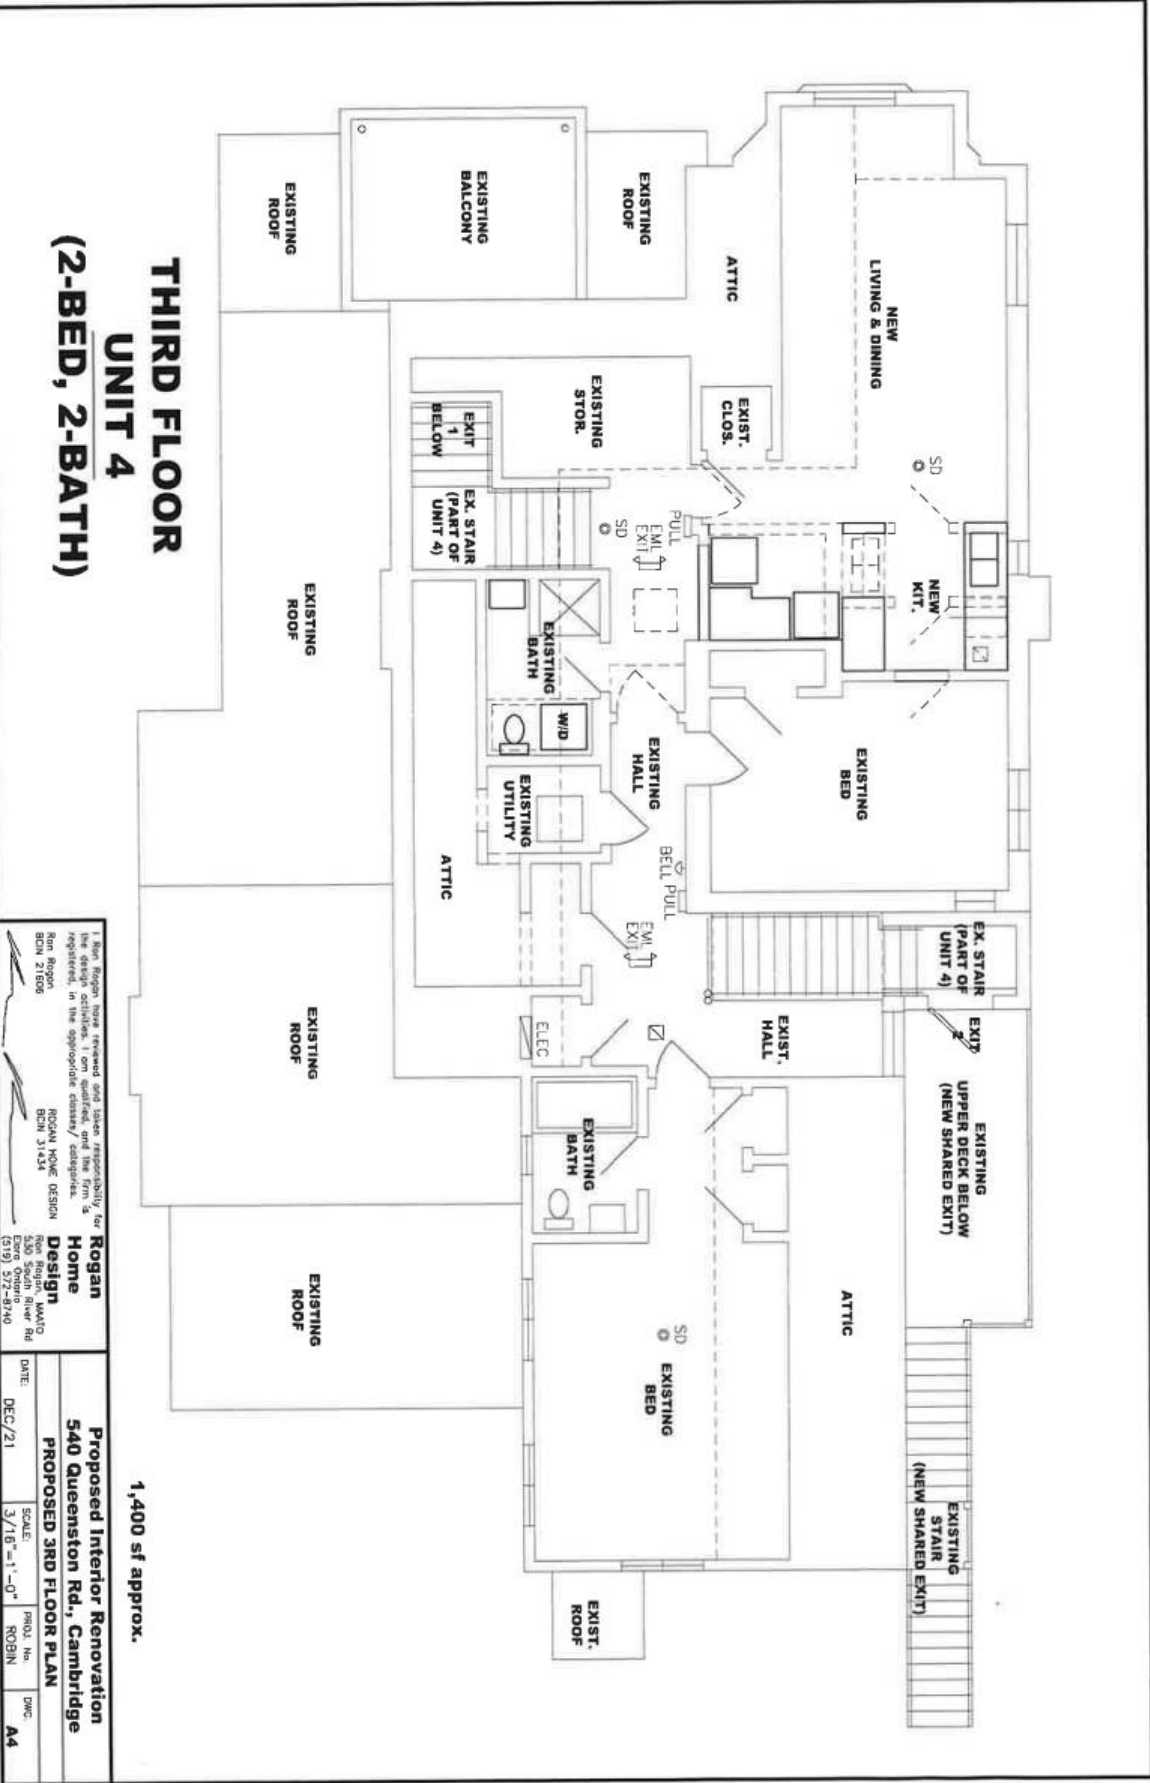

**THIRD FLOOR
UNIT 4
(2-BED, 2-BATH)**

1,400 sf approx.

		I, Ben Rogan, have reviewed and taken responsibility for the design activities, I am qualified, and the firm is registered, in the appropriate context/ category.	
Ben Rogan BCN 21606		Rogan Home Design BCN 31424	
Ben Rogan 135-1350 Evere, Ontario (519) 372-8740		Ben Rogan 135-1350 Evere, Ontario (519) 372-8740	
DATE: DEC/21		SCALE: 3/16"=1'-0"	
PROJ. No. ROBIN		DWG. A4	
Proposed Interior Renovation 540 Queenston Rd., Cambridge PROPOSED 3RD FLOOR PLAN			