

1ST FLOOR
UNIT 1

(3-BED, 2.5-BATH)

2,046 sf approx.

Proposed Interior Renovation
540 Queenston Rd., Cambridge

ROGAN HOME DESIGN
350 South River Rd
Cambridge, MA 02142
(617) 572-8740

DATE: DEC/21
SCALE: 3/16"=1'-0"
PROJ. No.: ROBIN
DATE: A2

2,046 sf approx.

I, Ben Rogan, have made and taken responsibility for the design shown here and I am qualified, and the firm is registered, in the appropriate class(es) / category(s).

BEN ROGAN
BEN 21006

ROGAN HOME DESIGN
RBD 31434

Design

MAYMO
530 South River Rd
Pawling, NY 12571-8149
(516) 575-8149

**Proposed Interior Renovation
540 Queensntown Rd., Cambridge**


PROPOSED 1ST FLOOR PLAN

DATE:	SCALE:	PLOT No.	DWG.
DEC/21	3/16"=1'-0"	ROGIN	A2

Proposed Interior Renovation 540 Queensston Rd., Cambridge			
PROPOSED 1ST FLOOR PLAN			
DATE:	SCALE:	PROJ. No	DWG.
DEC/21	3/16"=1'-0"	ROBIN	A2


2ND FLOOR - UNIT 2 **(1-BED, 1-BATH)**

2ND FLOOR **UNIT 3** **(3-BED, 2.5-BATH)**

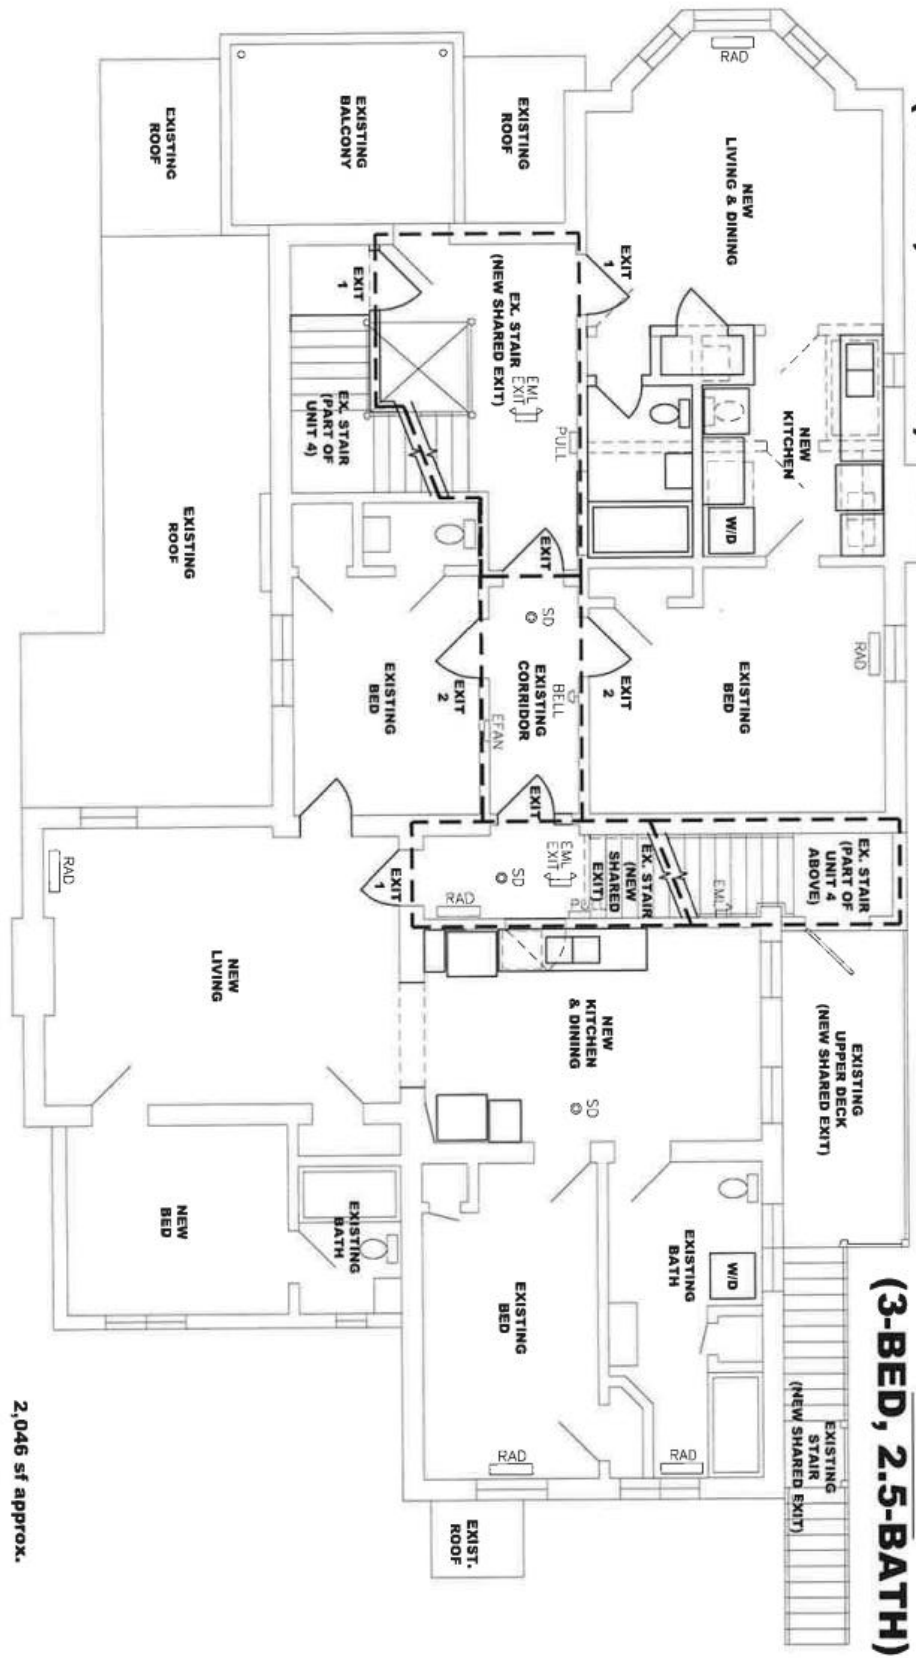

2,046 sf approx.

Rogan Home Design 1800 Rogers Rd. Burnaby, BC V5A 1G6 (604) 291-8740		Proposed Interior Renovation 540 Queenston Rd., Cambridge PROPOSED 2ND FLOOR PLAN	
DATE:	DEC/21	SCALE:	3/16"=1'-0"
PROJECT NO.	ROGHN	DWG.	A3

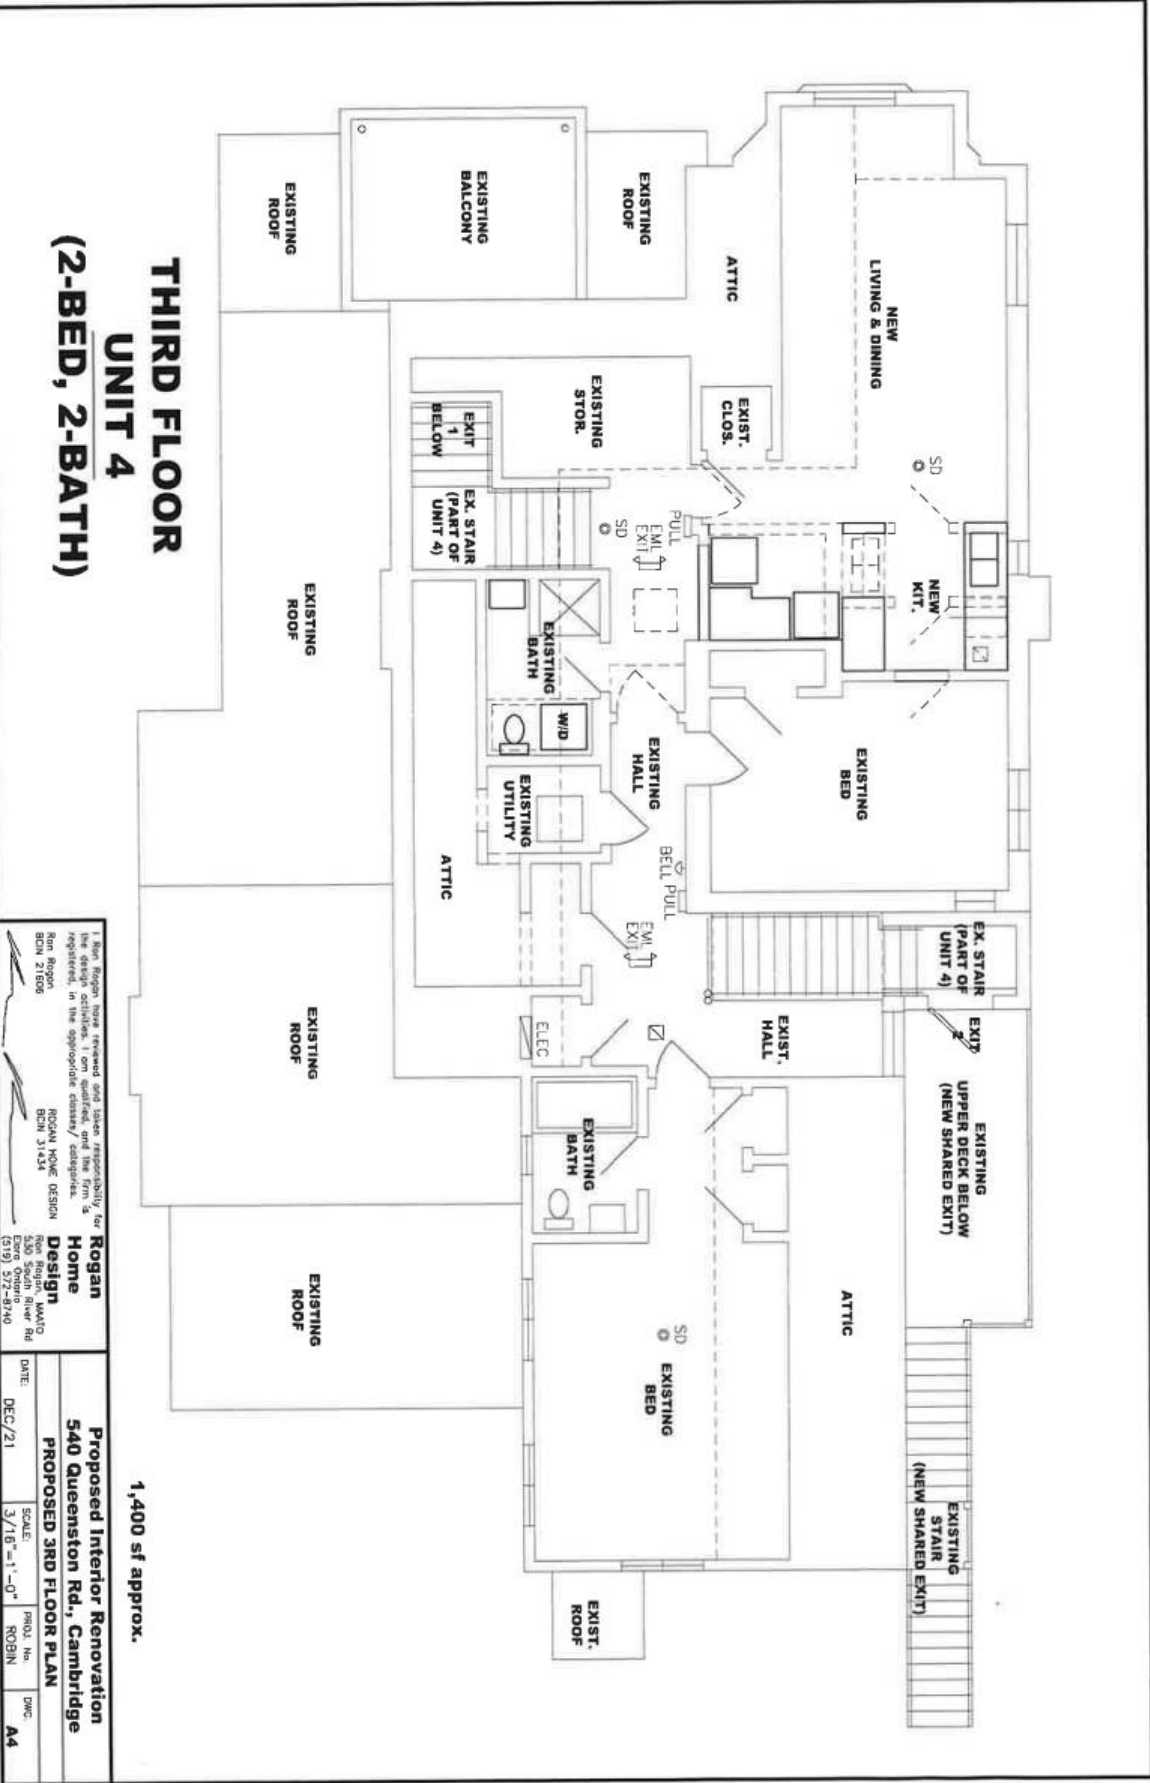

**THIRD FLOOR
UNIT 4
(2-BED, 2-BATH)**

I, Ron Rogan, have reviewed and taken responsibility for the design activities, I am qualified, and the firm is registered, in the appropriate context/ category.		Rogan Home Design	
Ron Rogan BCN 21606		Rogan Home Design BCN 31424	
Ron Rogan 31424		Rogan Home Design 31424	
Eve, Ontario (519) 372-8740		Eve, Ontario (519) 372-8740	
DATE: DEC/21		SCALE: 3/16"=1'-0"	
PROJ. NO. ROBIN		DWG. A4	