

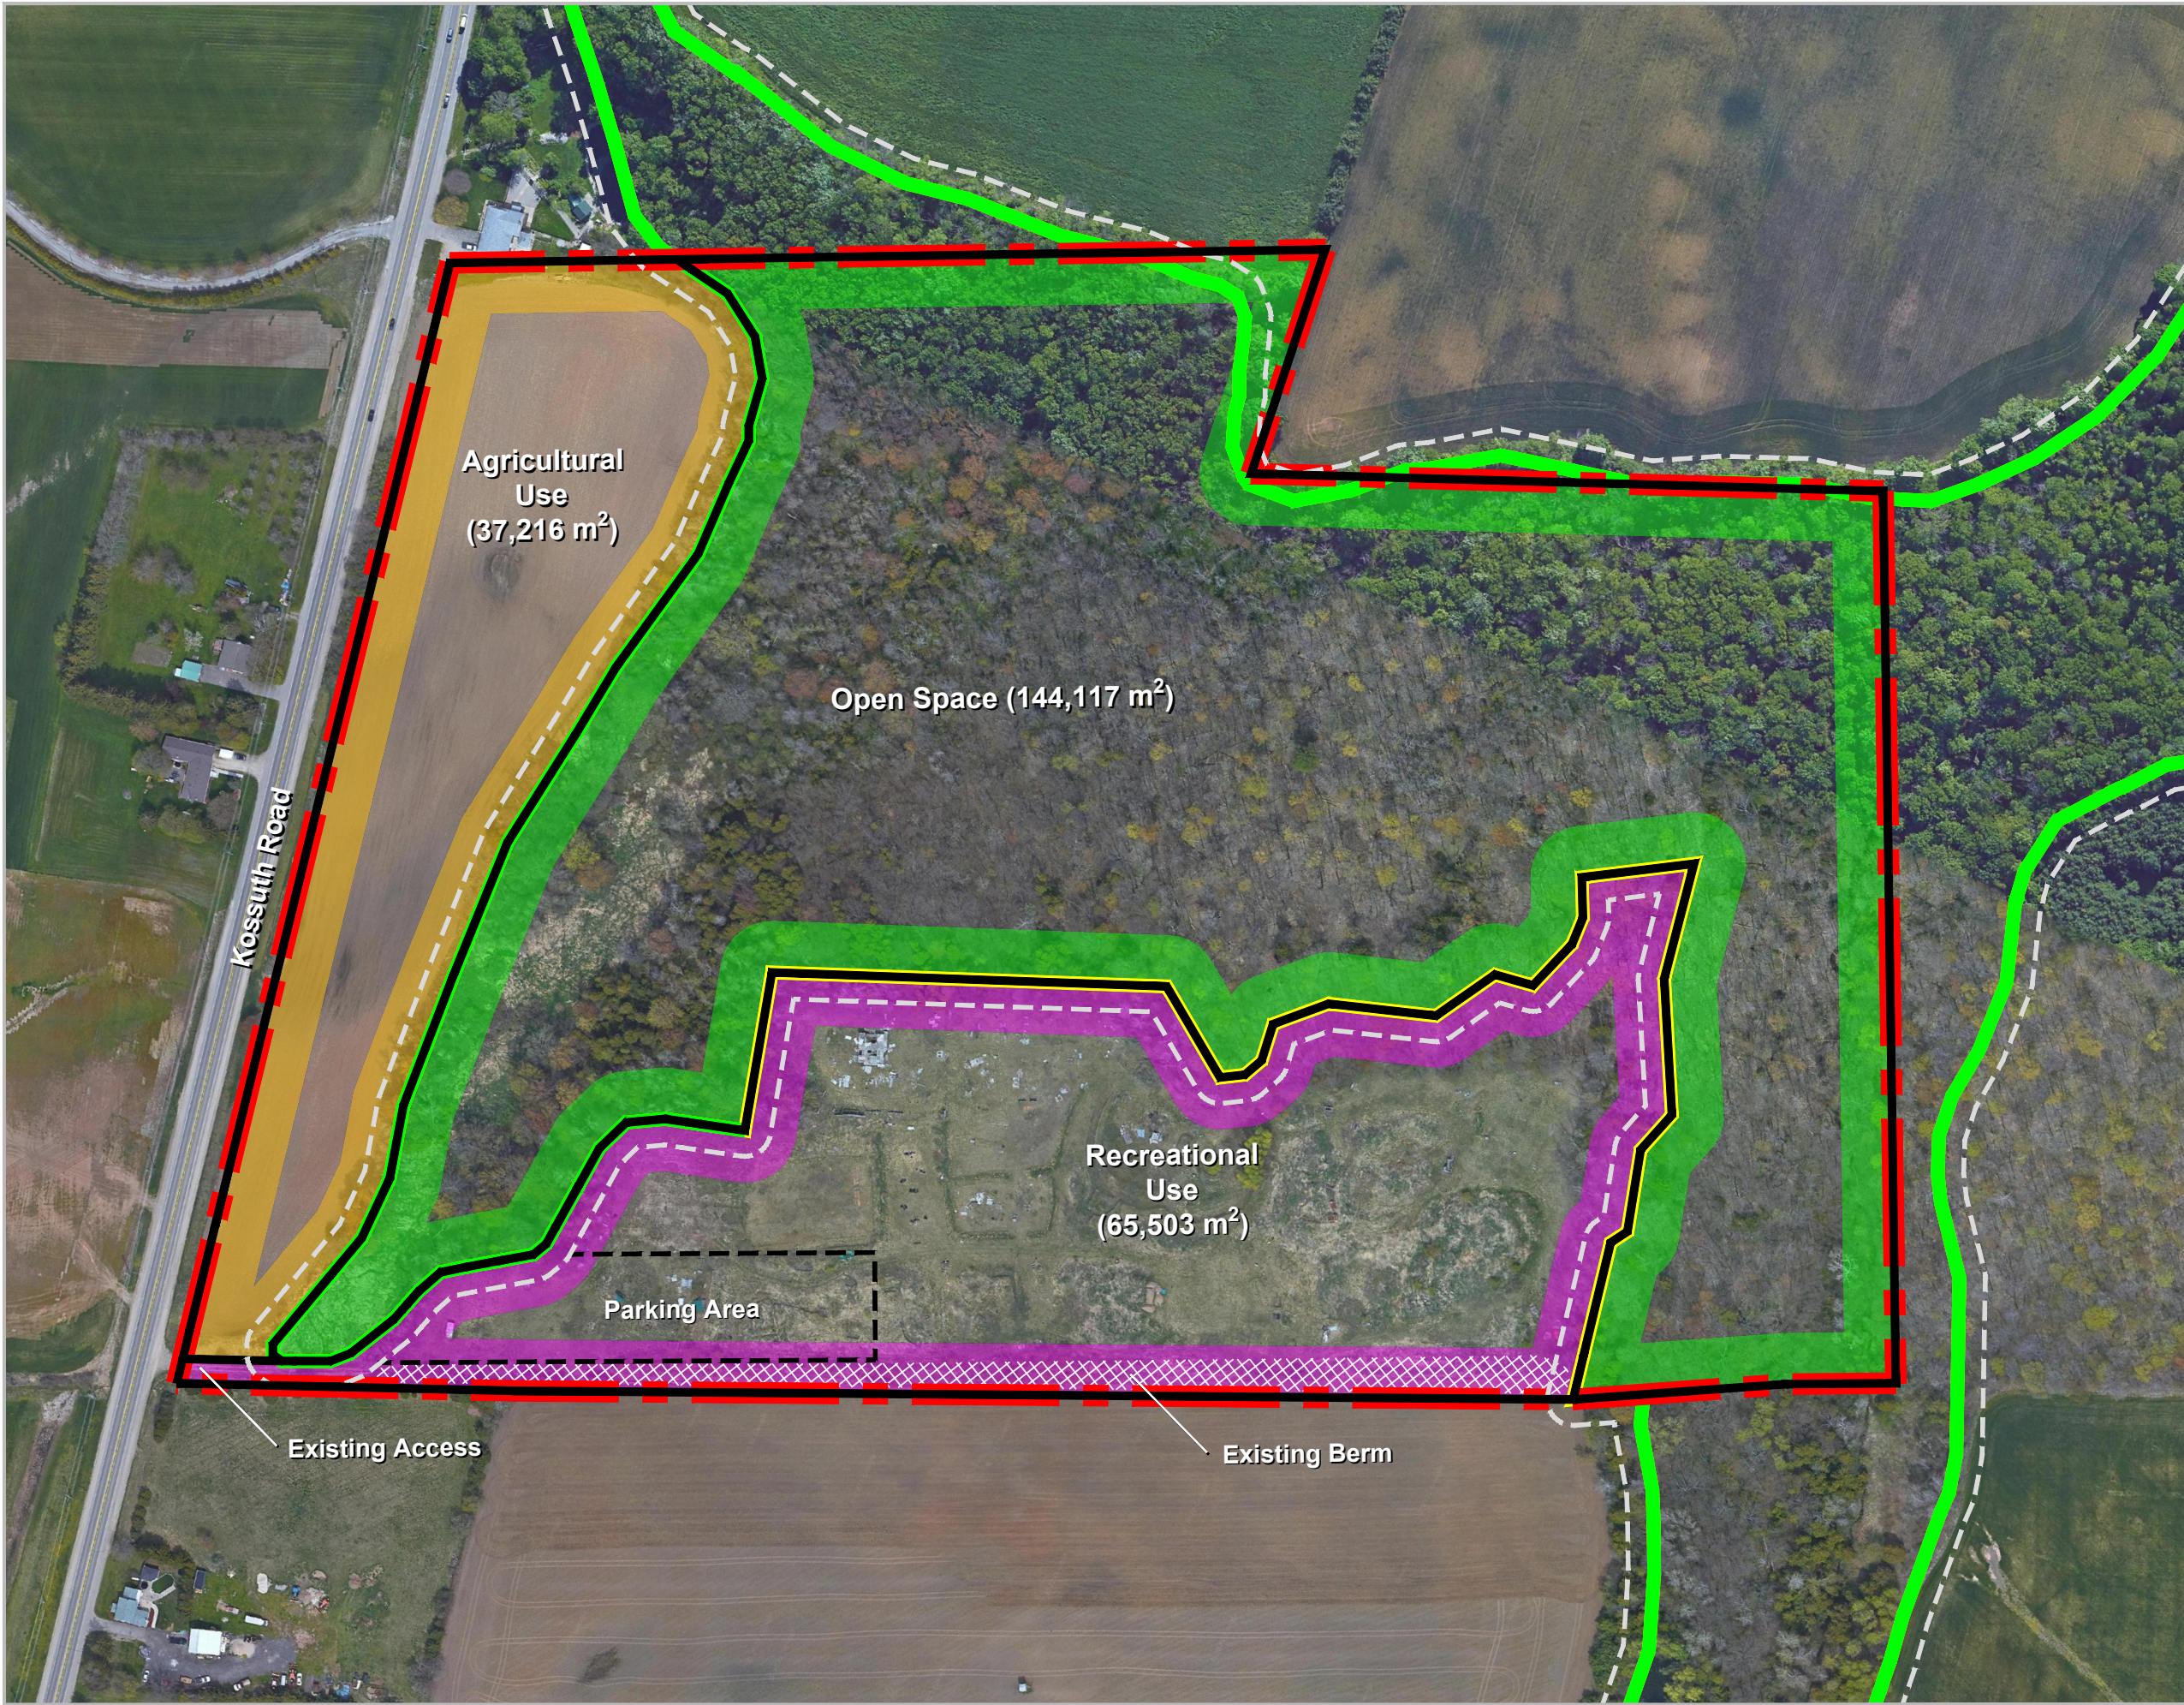


Figure 3
Conceptual Site Plan

1500 Kossuth Road
City of Cambridge
Region of Waterloo


LEGEND

- Subject Lands
- GRCA Wetland Boundary
- Surveyed Wetland Boundary
- Wetland Setback (10m)

Land-use Summary		
Land-use class	Area (m²)	%
Total	246,836	100.0
Agricultural Use	37,216	15.1
Open Space	144,117	58.4
Recreational Use	65,503	26.5

Notes:
- For Conceptual Purposes
- Contains public sector Information made available under GRCA Open Data Licence
- Google Imagery
- Areas are approximate only

Date: March 2022
Scale: 1:2,500
File: Y355B
Drawn: PL

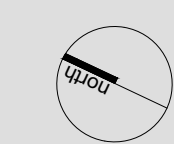

K:\Y355B - 1500 KOSSUTH RD\SP\SP-MAR 10 2022.DWG