


23-291-CD Appendix B – Proposed Conceptual Elevations

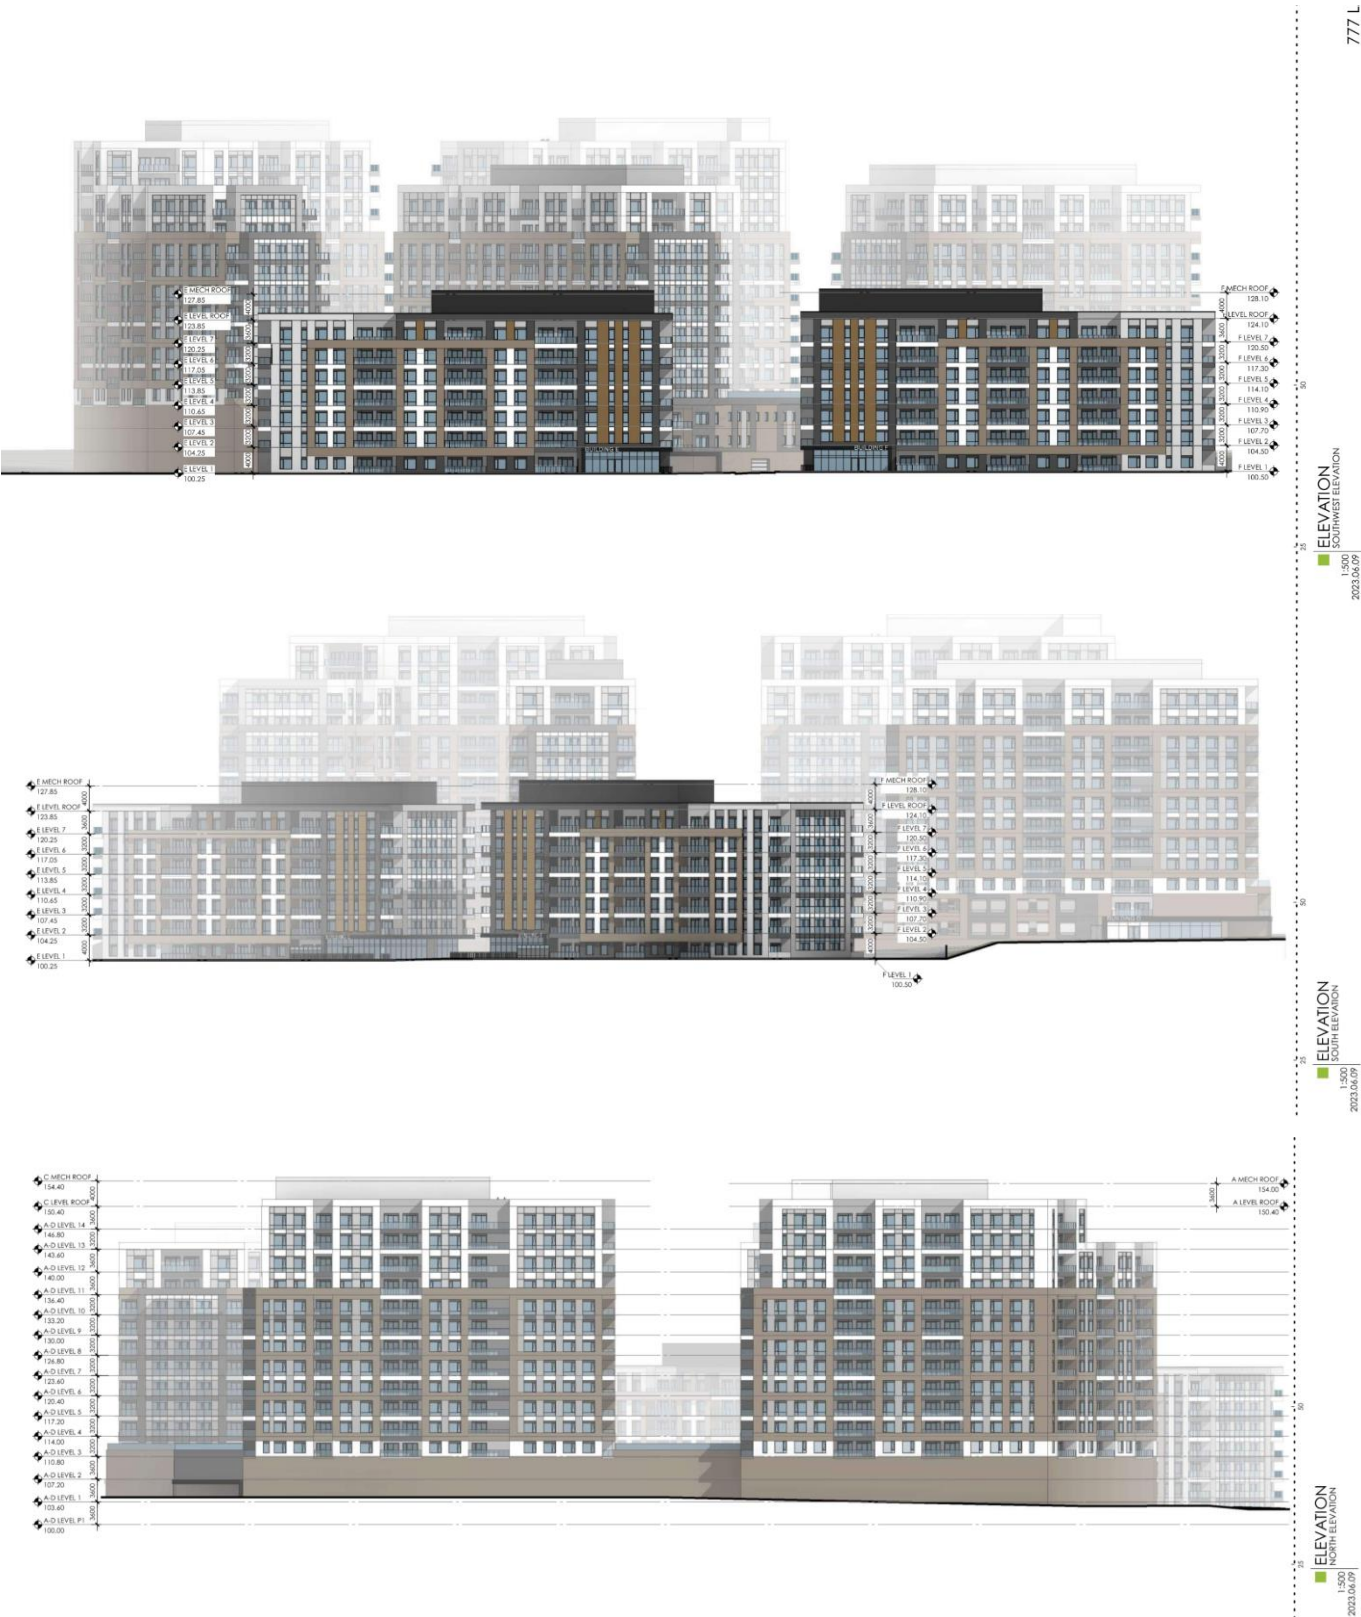



ELEVATIONS
1:500
WEST ELEVATION
2023.06.09



ELEVATIONS
1:500
EAST ELEVATION
2023.06.09