


Appendix A – Proposed Concept Plan

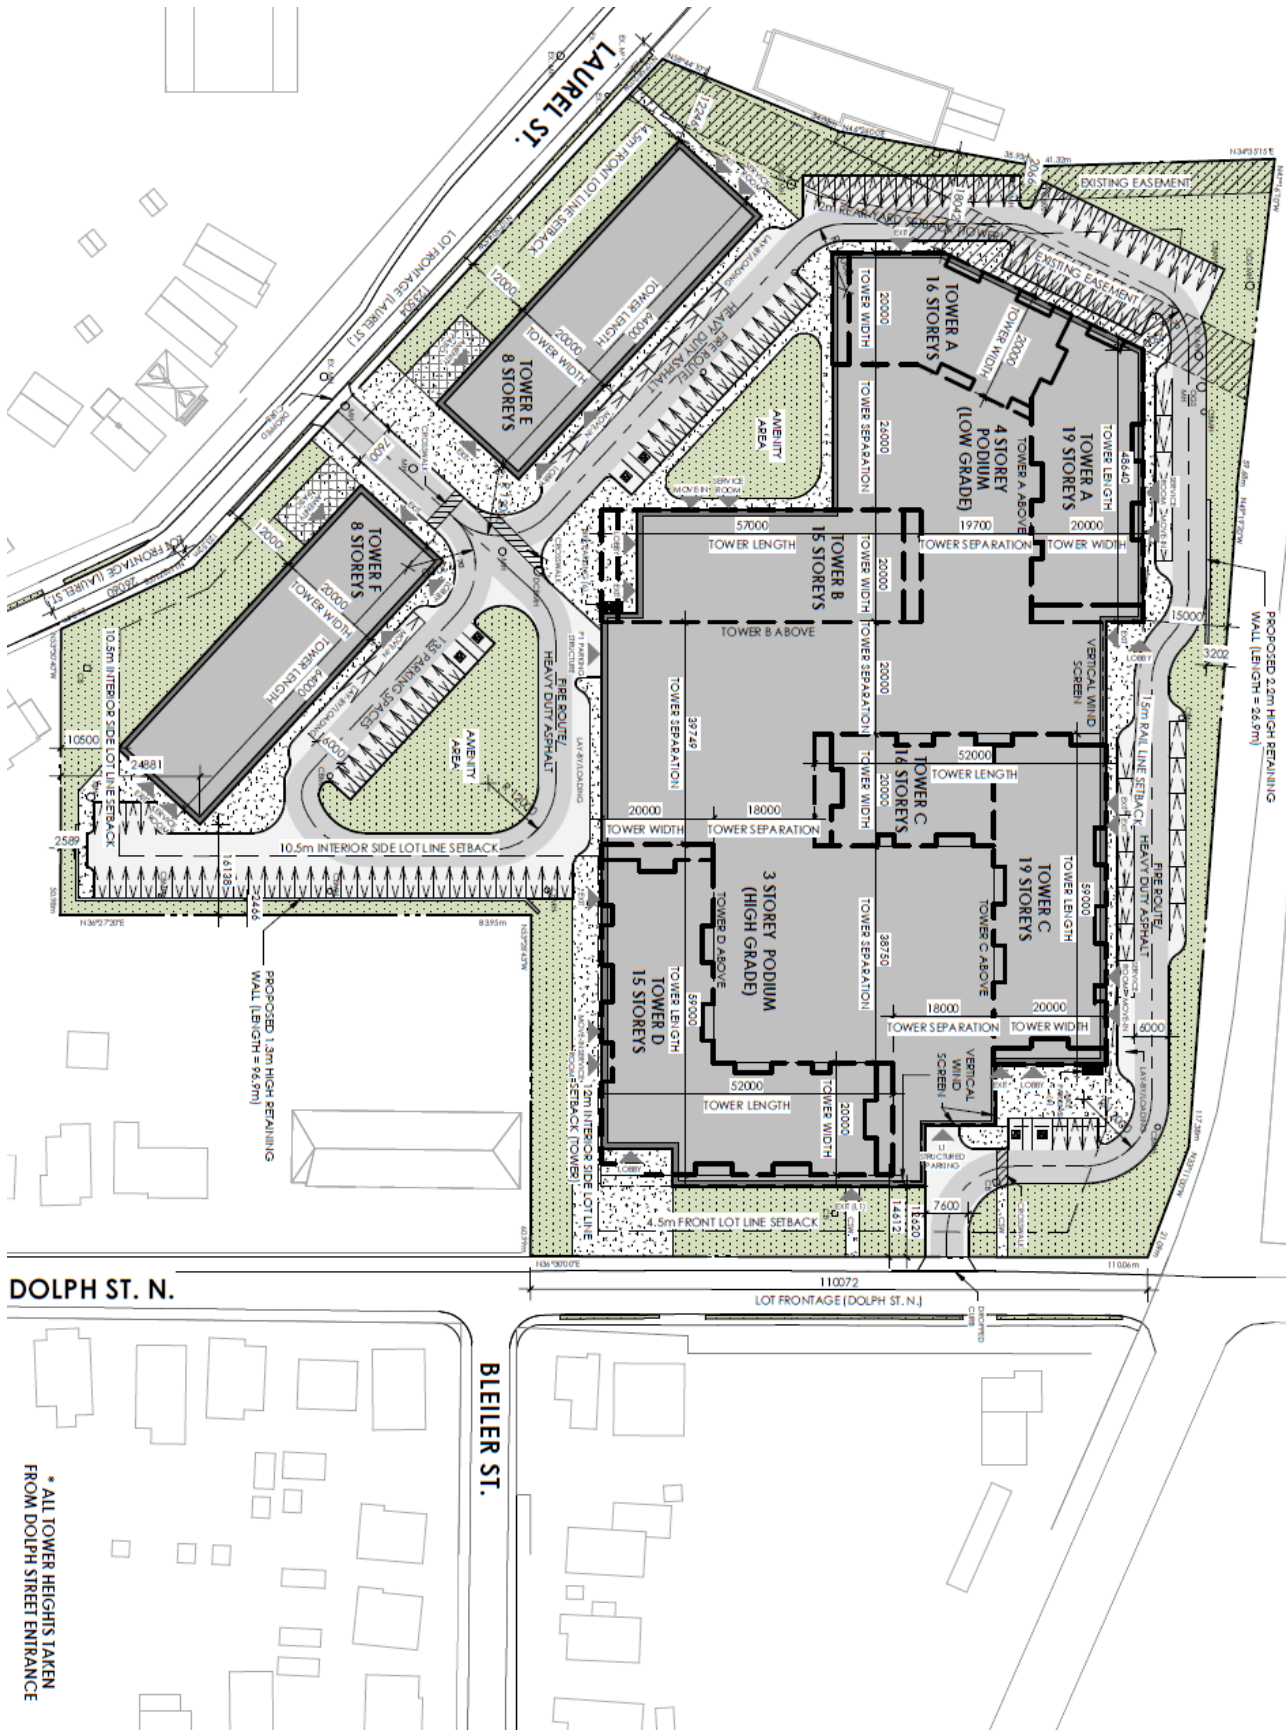

* ALL TOWER HEIGHTS TAKEN FROM DOLPH STREET ENTRANCE