


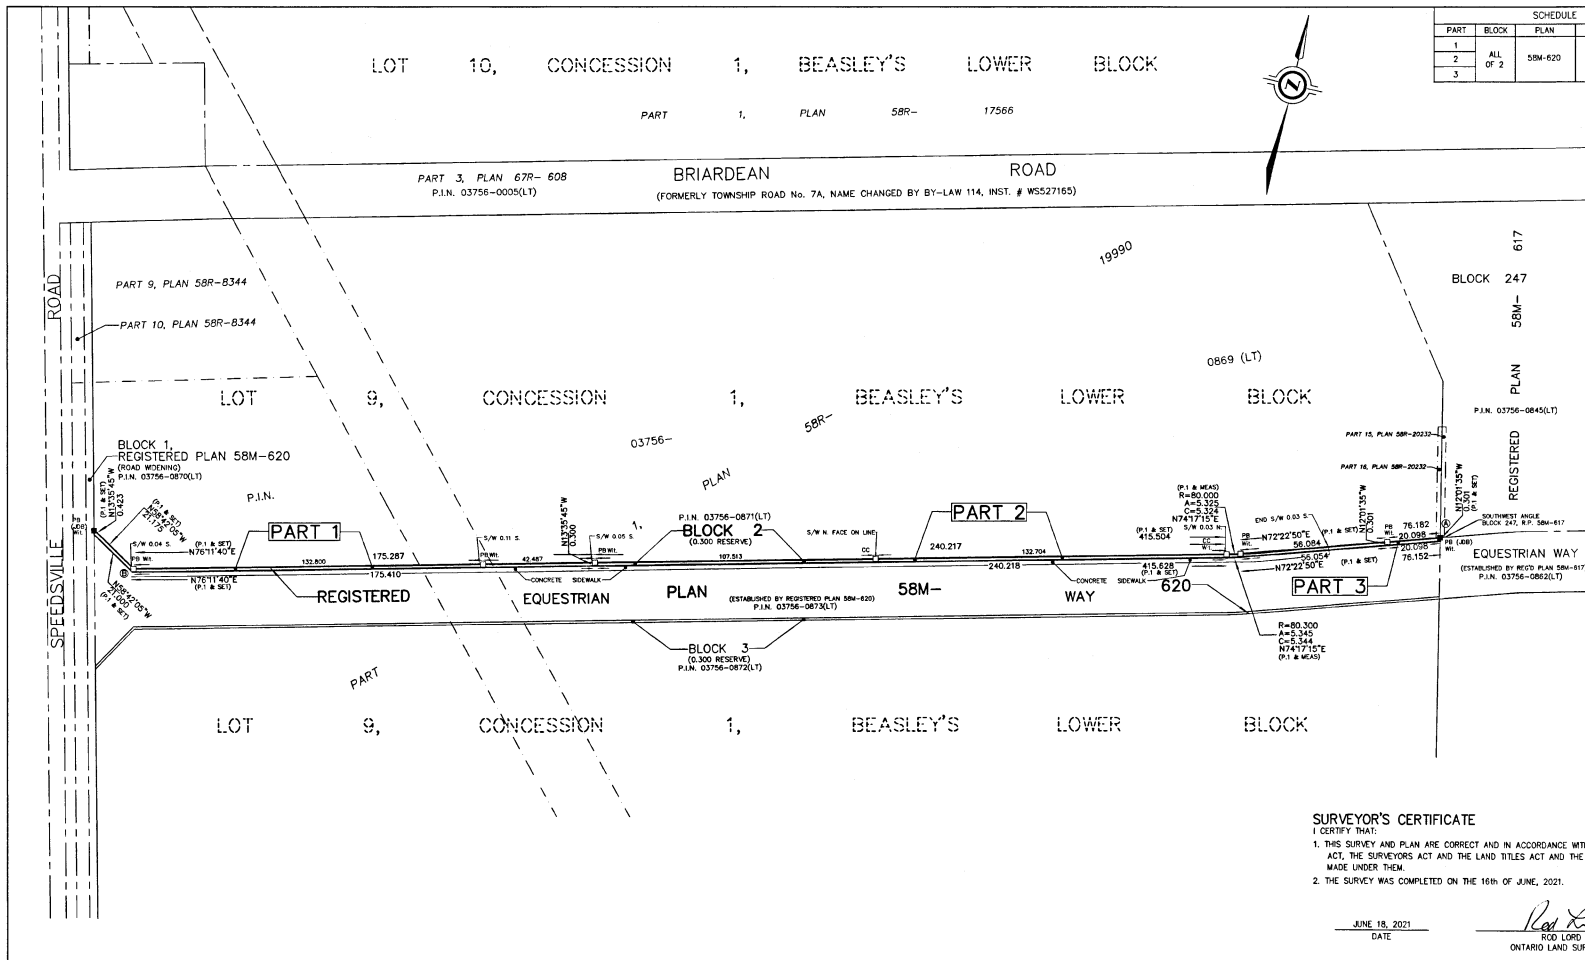

SCHEDULE			
PART	BLOCK	PLAN	FIN
1	ALL	58M-620	ALL OF 03756-0871(LT)
2	ALL	58M-620	ALL OF 03756-0871(LT)
3	ALL	58M-620	ALL OF 03756-0871(LT)

I REQUIRE THIS PLAN TO BE DEPOSITED UNDER THE LAND TITLES ACT.

DATE: JUNE 18, 2021

DATE: June 25, 2021

ROD LORD
ONARIO LAND SURVEYOR

J. Steinkamp
REPRESENTATIVE FOR THE LAND REGISTRAR FOR THE LAND TITLES DIVISION OF WATERLOO (No. 58)

PLAN OF SURVEY OF
BLOCK 2,
REGISTERED PLAN 58M-620
CITY OF CAMBRIDGE
REGIONAL MUNICIPALITY OF WATERLOO
SCALE 1 : 300

J. D. BARNES LIMITED

METRIC DISTANCES AND/OR COORDINATES SHOWN ON THIS PLAN ARE IN METRES AND CAN BE CONVERTED TO FEET BY DIVIDING BY 0.3048.

NOTES
DISTANCES ARE GROUND AND CAN BE CONVERTED TO GRID BY MULTIPLYING BY THE COMBINED SCALE FACTOR OF 0.999585.

- LEGEND**
- DENOTES SURVEY MONUMENT FOUND
 - DENOTES SURVEY MONUMENT SET
 - CG DENOTES CUT CROSS
 - PL DENOTES PLASTIC BARR
 - IB DENOTES IRON BAR
 - WT DENOTES WITNESS
 - PI DENOTES REGISTERED PLAN 58M-620
 - (L&B) DENOTES J.D. BARNES LIMITED
 - S/W DENOTES SIDEWALK

INTEGRATION DATA			
OBSERVED REFERENCE POINTS (ORP): UTM ZONE 17, NAD83 (CSRS) (2010.0)			
COORDINATES TO URBAN ACCURACY PER SECTION 14 (2) OF OREG 216/10.			
POINT ID	EASTING	NORTHING	
ORP (2)	552428.13	4807816.00	
ORP (3)	552909.16	4807939.60	
COORDINATES CANNOT, IN THEMSELVES, BE USED TO RE-ESTABLISH CORNERS OR BOUNDARIES SHOWN ON THIS PLAN.			
RESULTANT TIE ORP (2) TO ORP (3) - N75°35'25"E, 496.66			

SURVEYOR'S CERTIFICATE
I CERTIFY THAT:

- THIS SURVEY AND PLAN ARE CORRECT AND IN ACCORDANCE WITH THE SURVEYS ACT, THE SURVEYORS ACT AND THE LAND TITLES ACT AND THE REGULATIONS MADE UNDER THEM.
- THE SURVEY WAS COMPLETED ON THE 16TH OF JUNE, 2021.

JUNE 18, 2021
DATE

ROD LORD
ONARIO LAND SURVEYOR

J.D. BARNES LIMITED

LAND INFORMATION SPECIALISTS
407 KING ST. E. #101, KITCHENER, ON, N2P 3E9
T: (519) 576-2200 F: (519) 490-5621 www.jdbarnes.com

SURVEYING MAPPING GIS

DRAWN BY: DH CHECKED BY: RL REFERENCE NO.: 21-40-217-00
PLOTTED: 18/06/2021 DATED: 18/06/2021