


21 | SITE PLAN

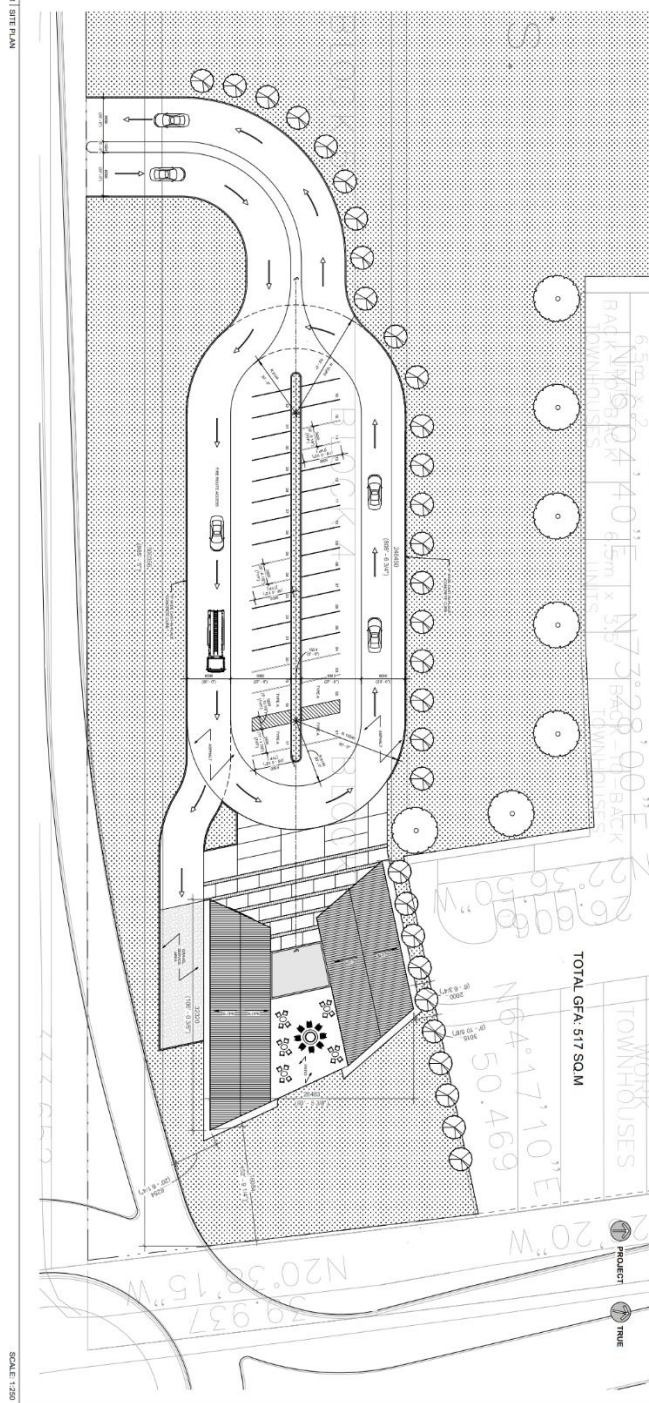

NER OF FOUNTAIN
CK RD.,

1	01/20/2023	ISSUED FOR REVIEW			
2	07/17/2023	ISSUED FOR BNP FCBANK			

MADISON
GROUP

dkstudio
architects inc.
www.dkstudio.ca